

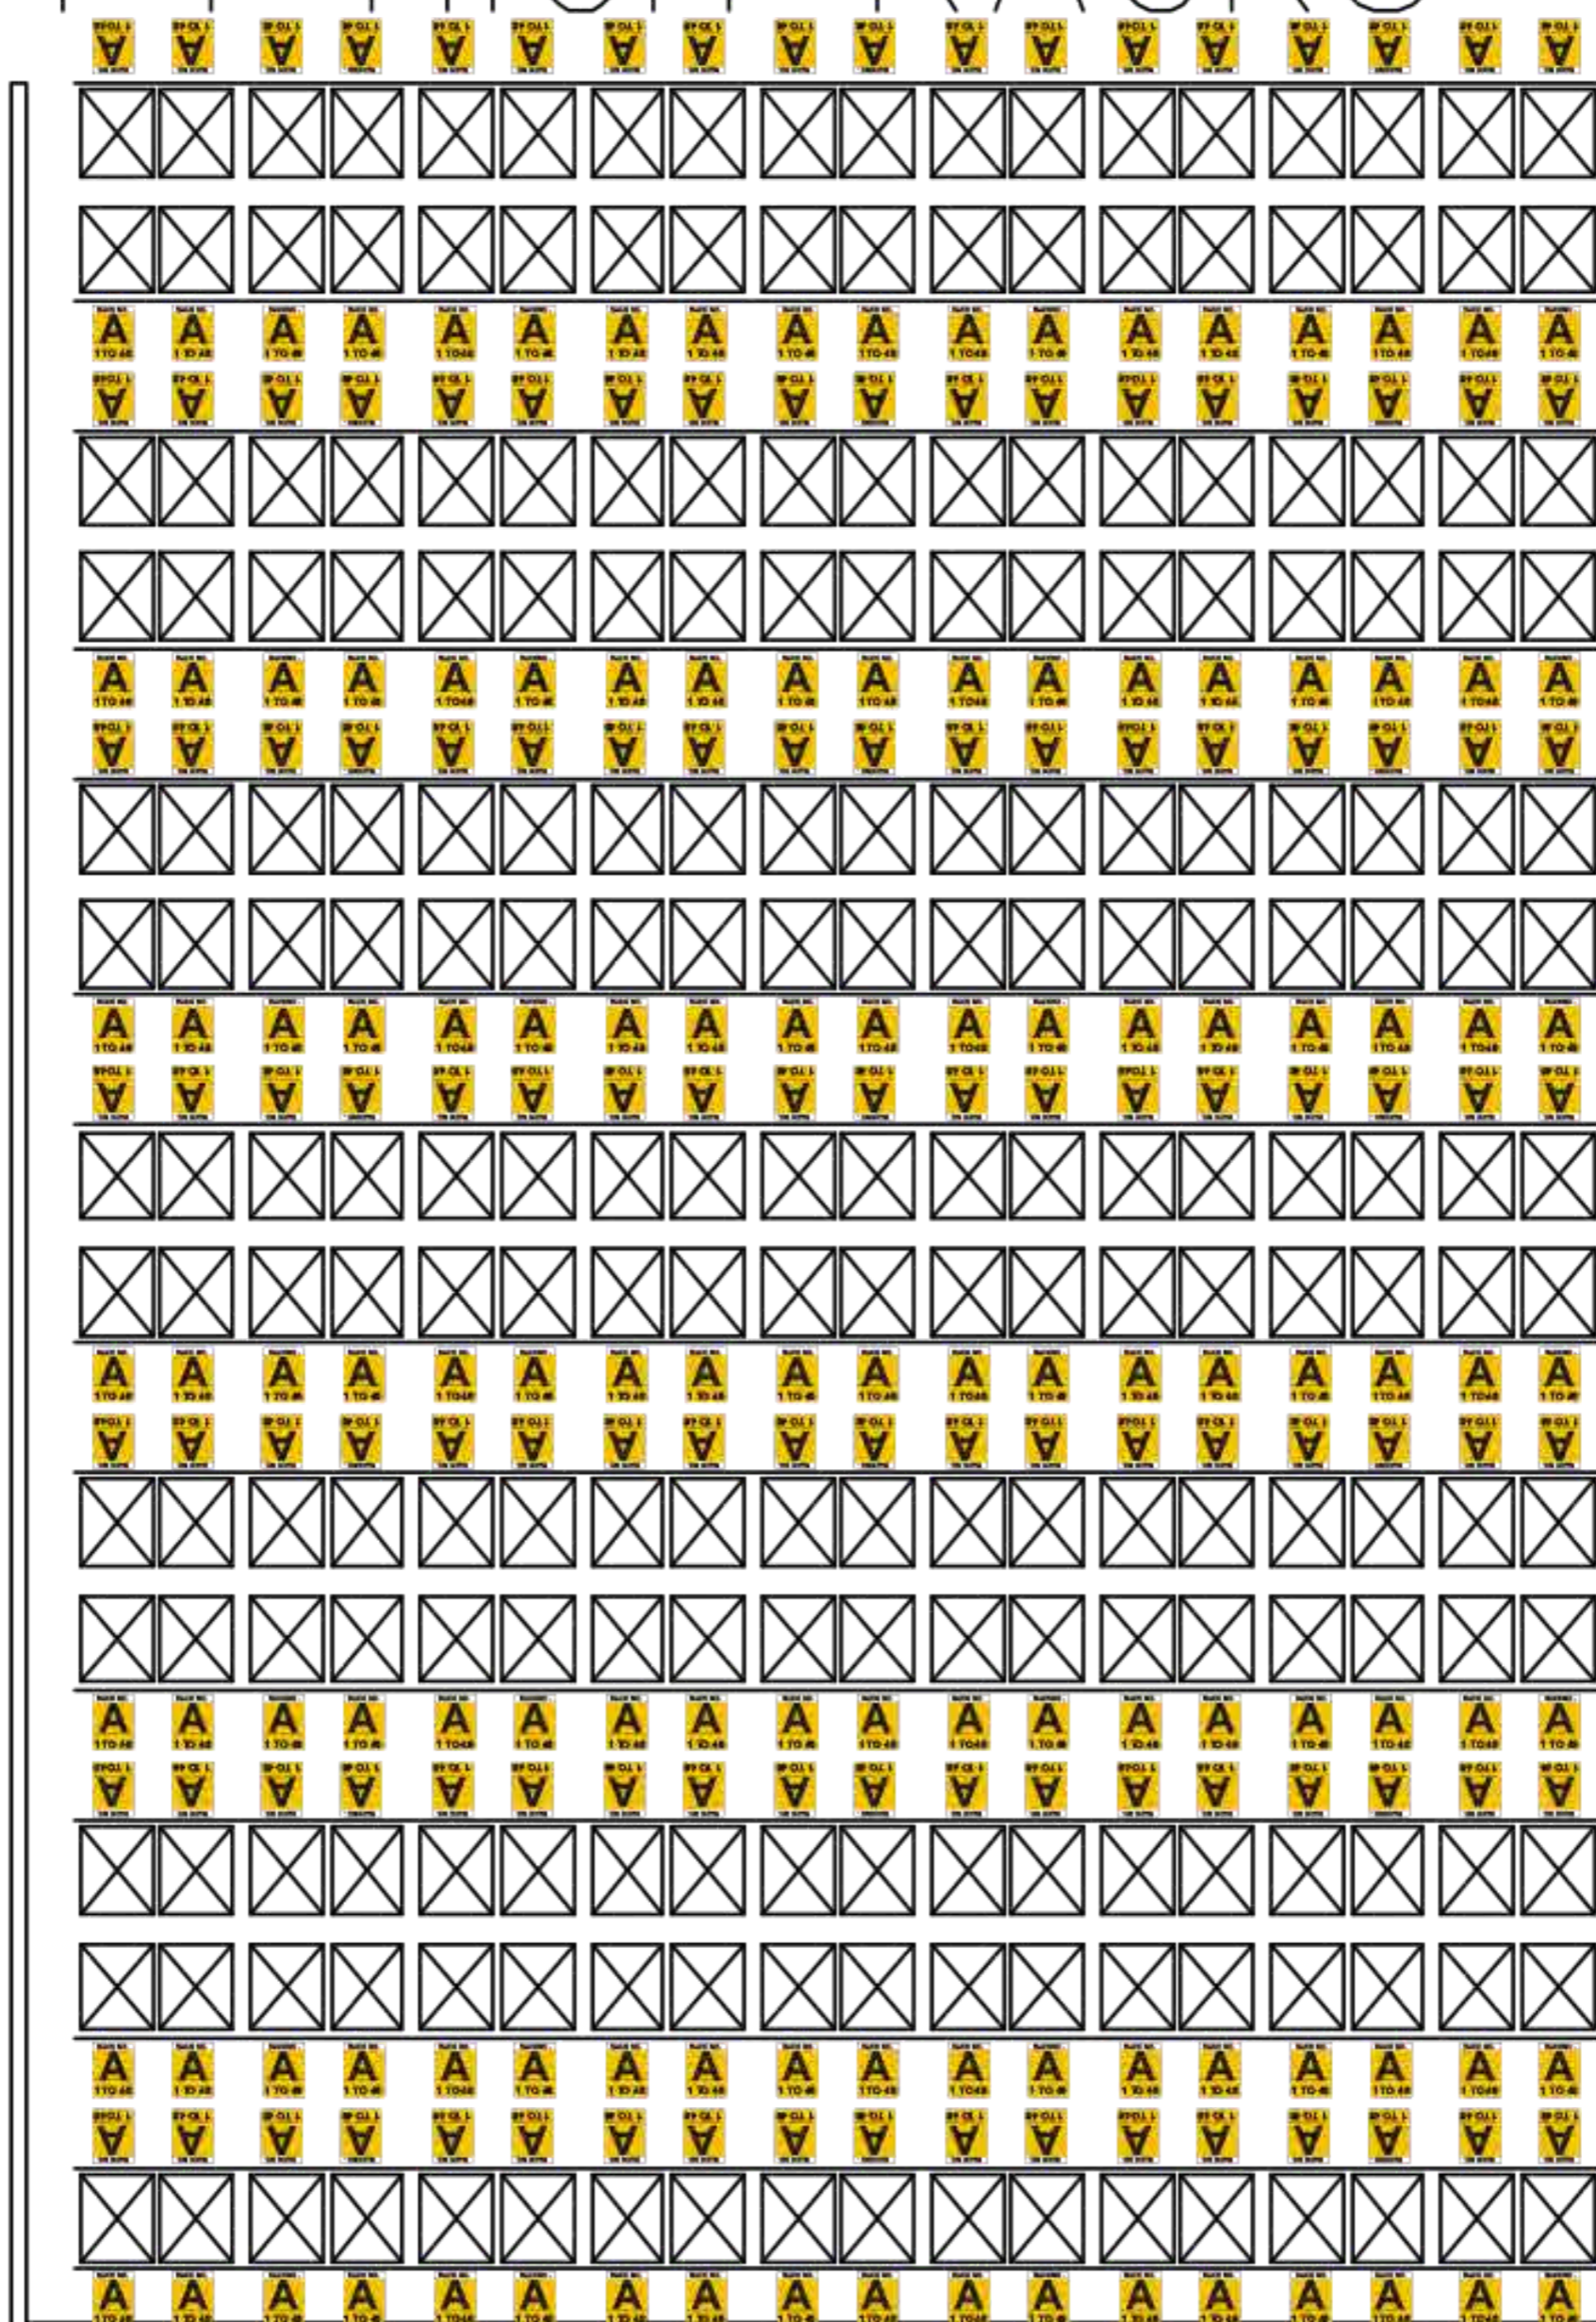



RAW MATERIAL STORE

STORE - 800 PALLETS
+ 4 HIGH RACKS

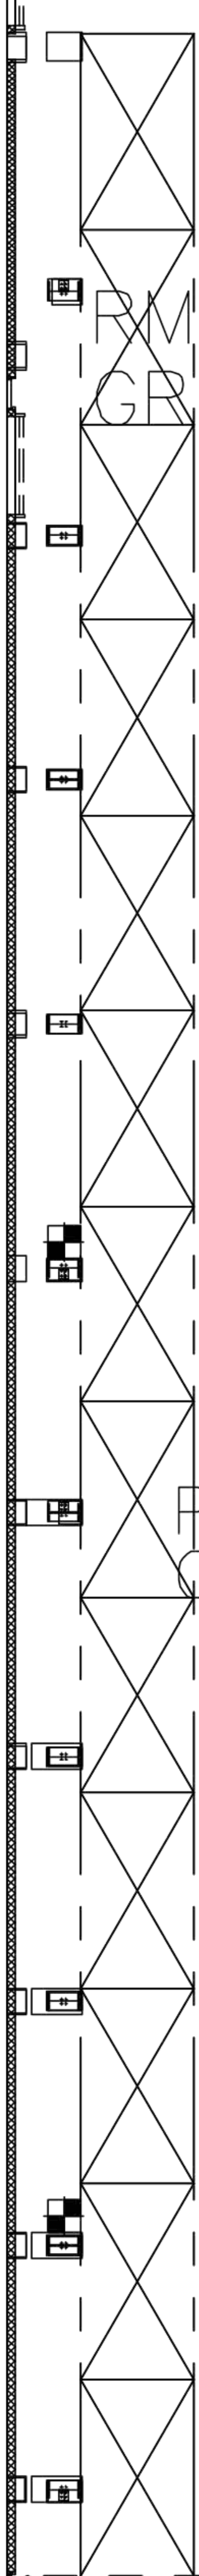

PM STORE - 720 PALLETS
GR. + 4 HIGH RACKS

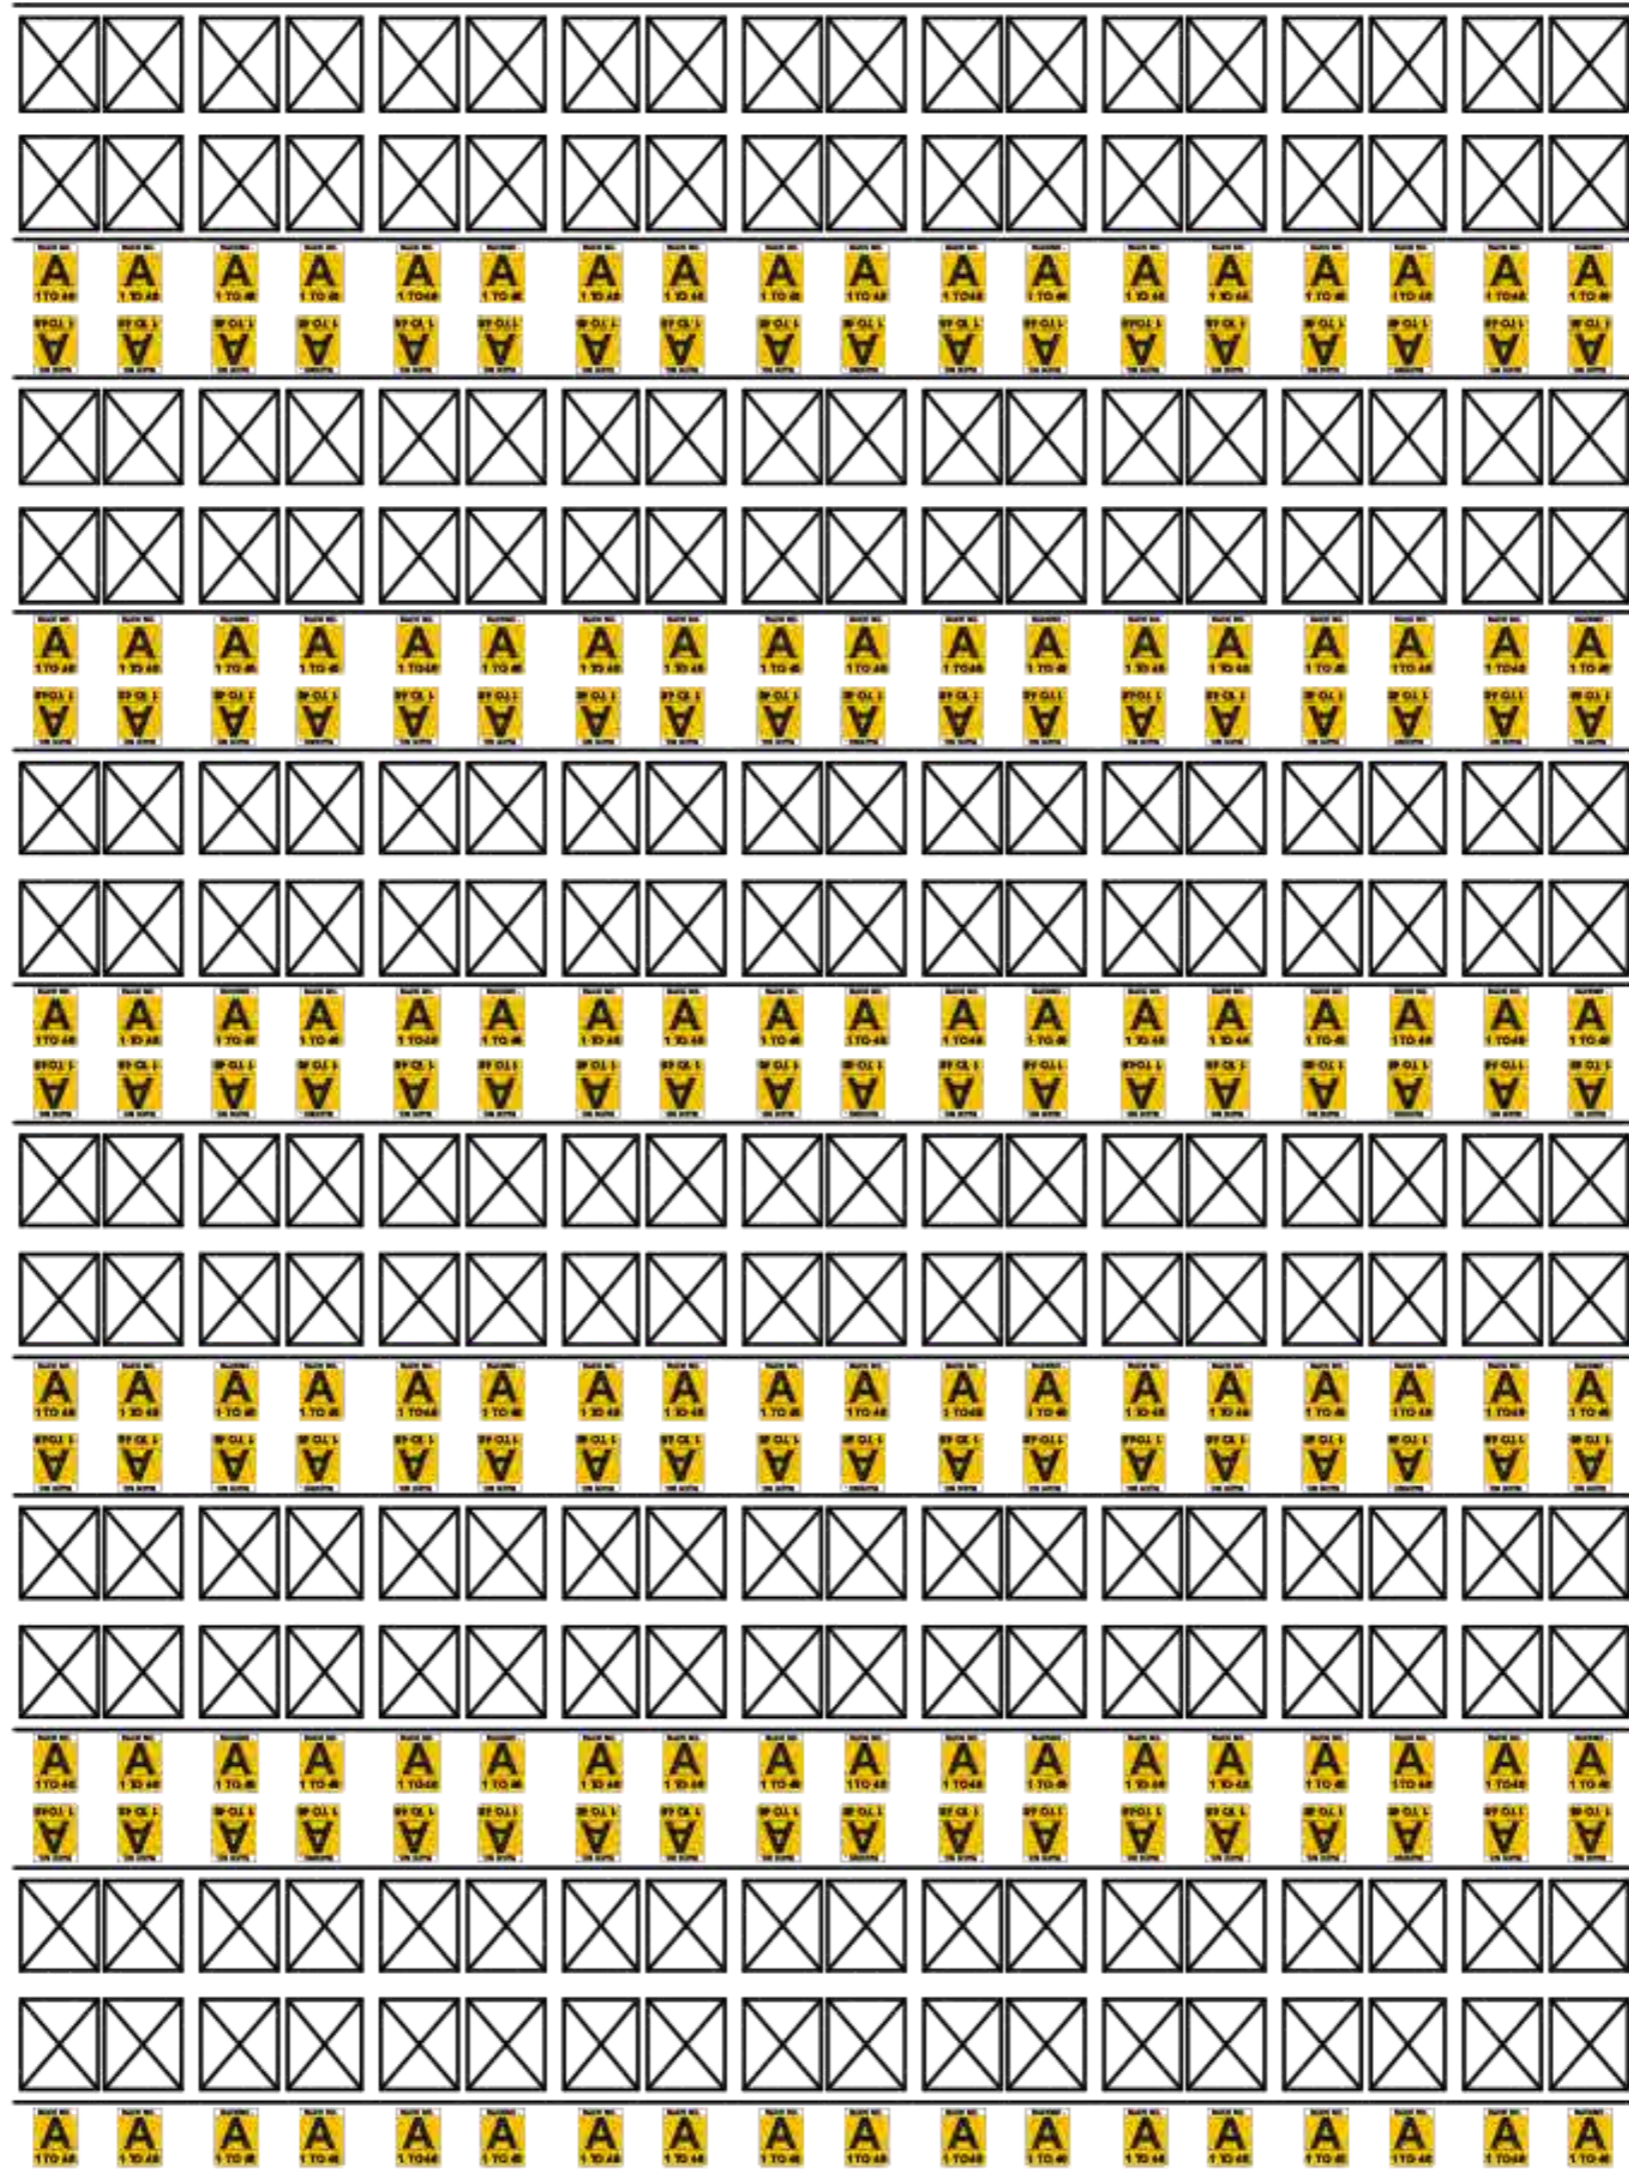

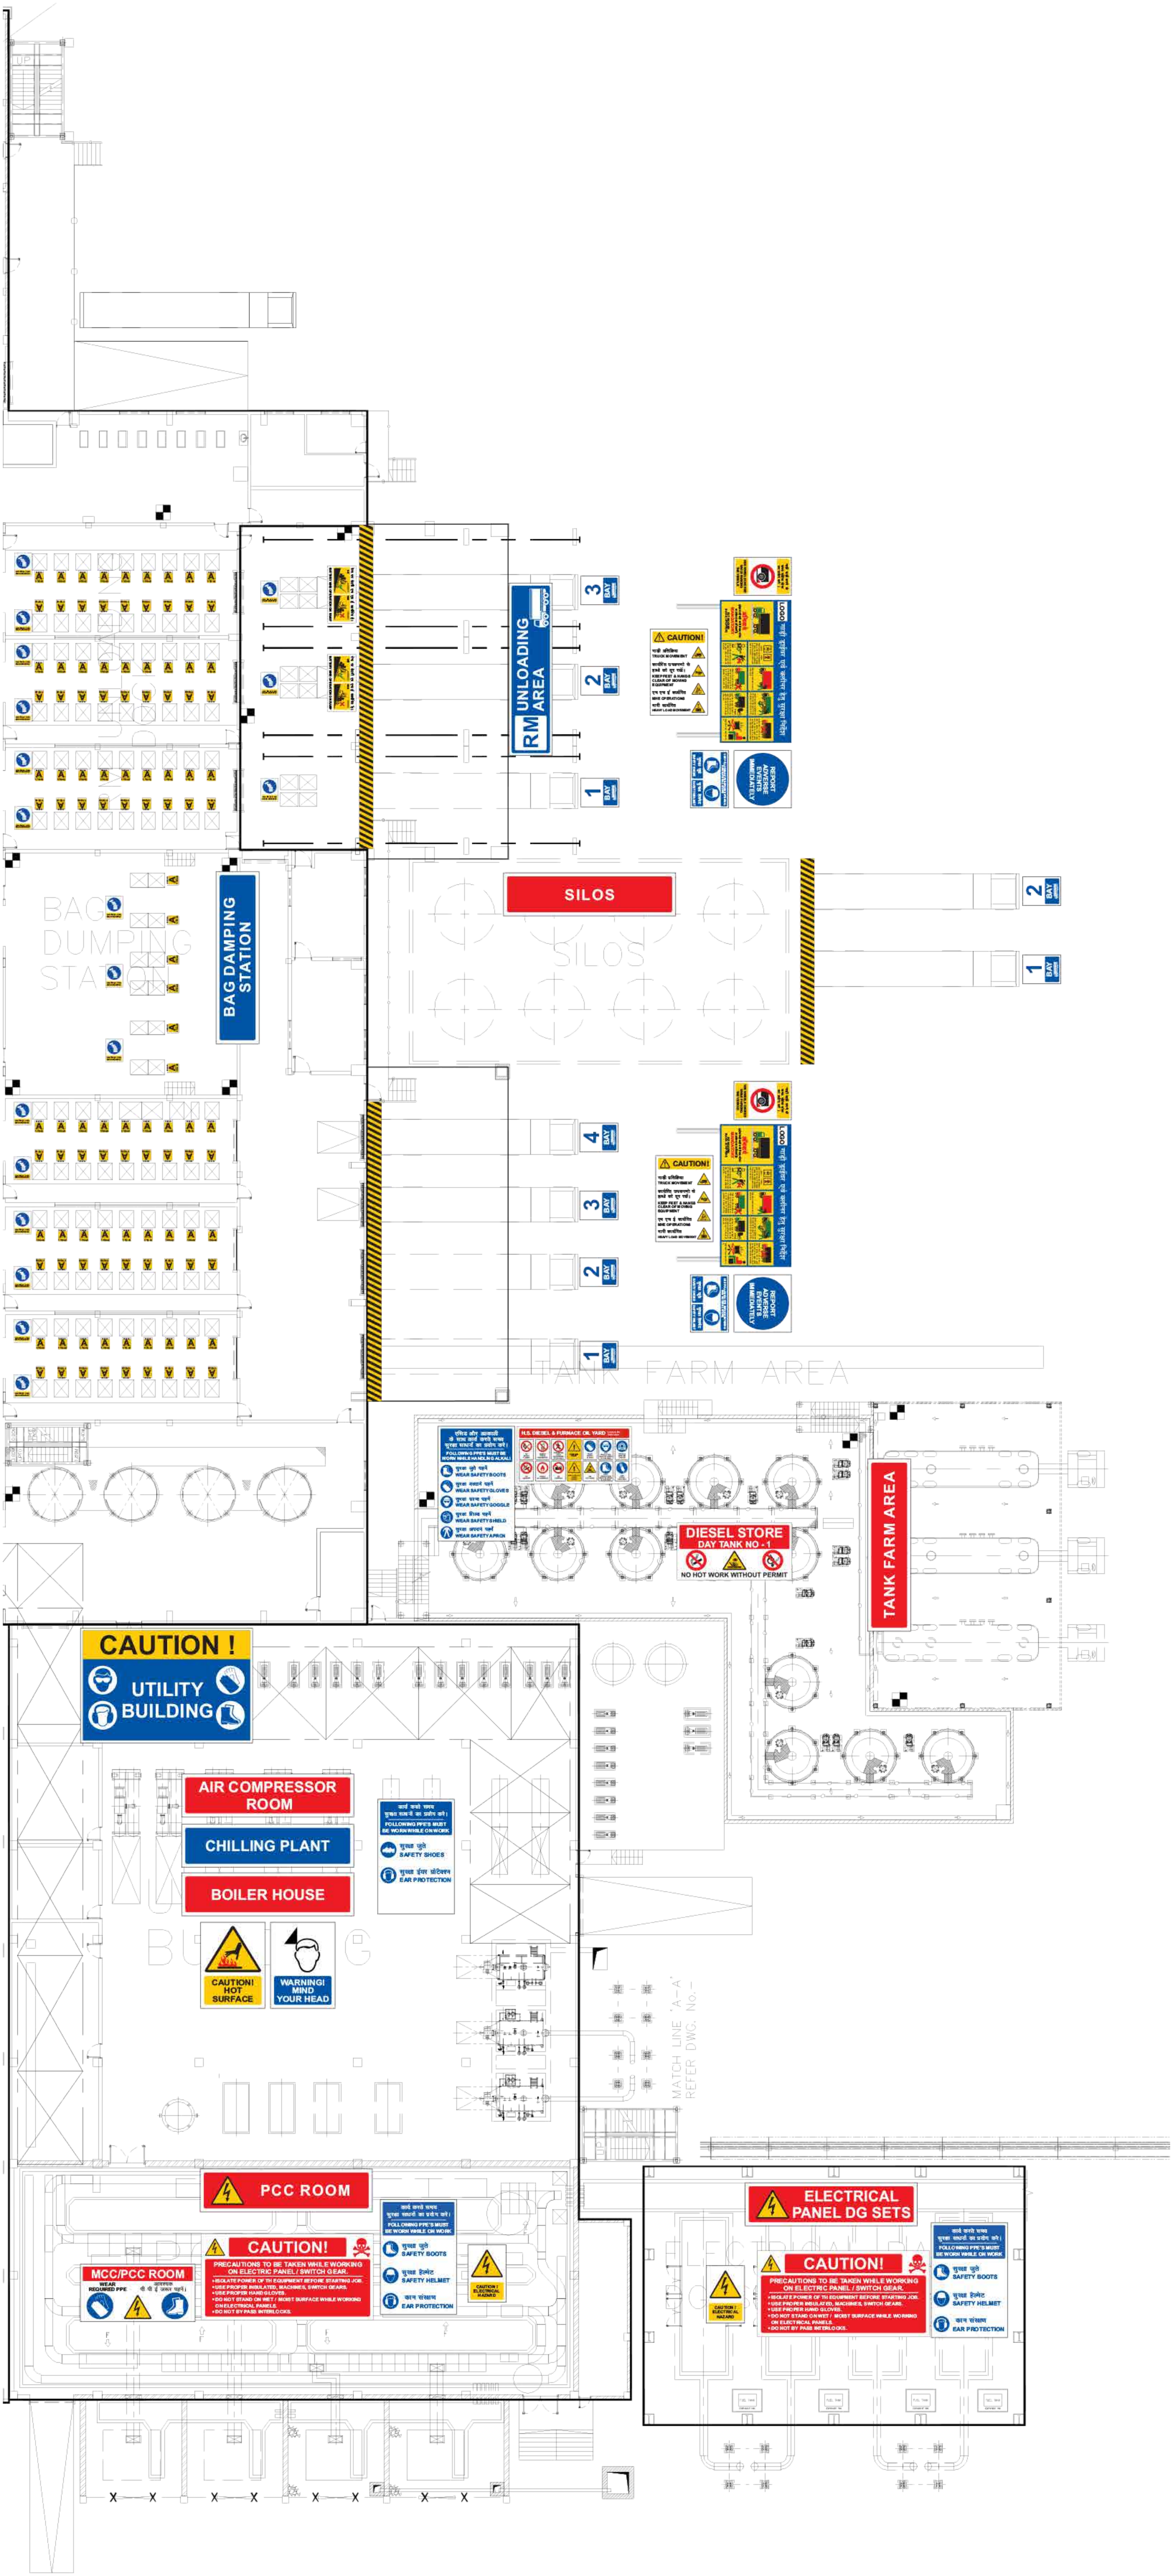

UNLOADING RM AREA

1 BAY
2 BAY
3 BAY

SILOS

1 BAY
2 BAY

BAG DUMPING STATION

1 BAY
2 BAY
3 BAY
4 BAY

TANK FARM AREA

TANK FARM AREA

DIESEL STORE
DAY TANK NO - 1
NO HOT WORK WITHOUT PERMIT

CAUTION!
UTILITY BUILDING

AIR COMPRESSOR ROOM

CHILLING PLANT

BOILER HOUSE

CAUTION!
HOT SURFACE

WARNING!
MIND YOUR HEAD

फॉलोइंग PPE's MUST BE WORN WHILE ON WORK.
सुरक्षा चूड़ी
SAFETY SHOES
सुरक्षा हेलमेट
EAR PROTECTION

PCC ROOM

CAUTION!
PRECAUTIONS TO BE TAKEN WHILE WORKING ON ELECTRIC PANEL / SWITCH GEAR.
* DE-ENERGIZE POWER OF THE EQUIPMENT BEFORE STARTING JOB.
* USE PROPER INSULATED, MACHINES, SWITCH GEAR.
* USE PROPER HAND GLOVES.
* DO NOT STAND ON WET / MOIST SURFACE WHILE WORKING ON ELECTRICAL PANELS.
* DO NOT BY PASS INTERLOCKS.

फॉलोइंग PPE's MUST BE WORN WHILE ON WORK.
सुरक्षा चूड़ी
SAFETY BOOTS
सुरक्षा हेलमेट
SAFETY HELMET
सुरक्षा शील्ड
EAR PROTECTION

MCC/PCC ROOM
WEAR REQUIRED PPE
* DE-ENERGIZE POWER OF THE EQUIPMENT BEFORE STARTING JOB.
* USE PROPER INSULATED, MACHINES, SWITCH GEAR.
* USE PROPER HAND GLOVES.
* DO NOT STAND ON WET / MOIST SURFACE WHILE WORKING ON ELECTRICAL PANELS.
* DO NOT BY PASS INTERLOCKS.

ELECTRICAL PANEL DG SETS

CAUTION!
PRECAUTIONS TO BE TAKEN WHILE WORKING ON ELECTRIC PANEL / SWITCH GEAR.
* DE-ENERGIZE POWER OF THE EQUIPMENT BEFORE STARTING JOB.
* USE PROPER INSULATED, MACHINES, SWITCH GEAR.
* USE PROPER HAND GLOVES.
* DO NOT STAND ON WET / MOIST SURFACE WHILE WORKING ON ELECTRICAL PANELS.
* DO NOT BY PASS INTERLOCKS.

फॉलोइंग PPE's MUST BE WORN WHILE ON WORK.
सुरक्षा चूड़ी
SAFETY BOOTS
सुरक्षा हेलमेट
SAFETY HELMET
सुरक्षा शील्ड
EAR PROTECTION